




MAIN CAMPUS

ASSEMBLY POINTS



EAST CAMPUS

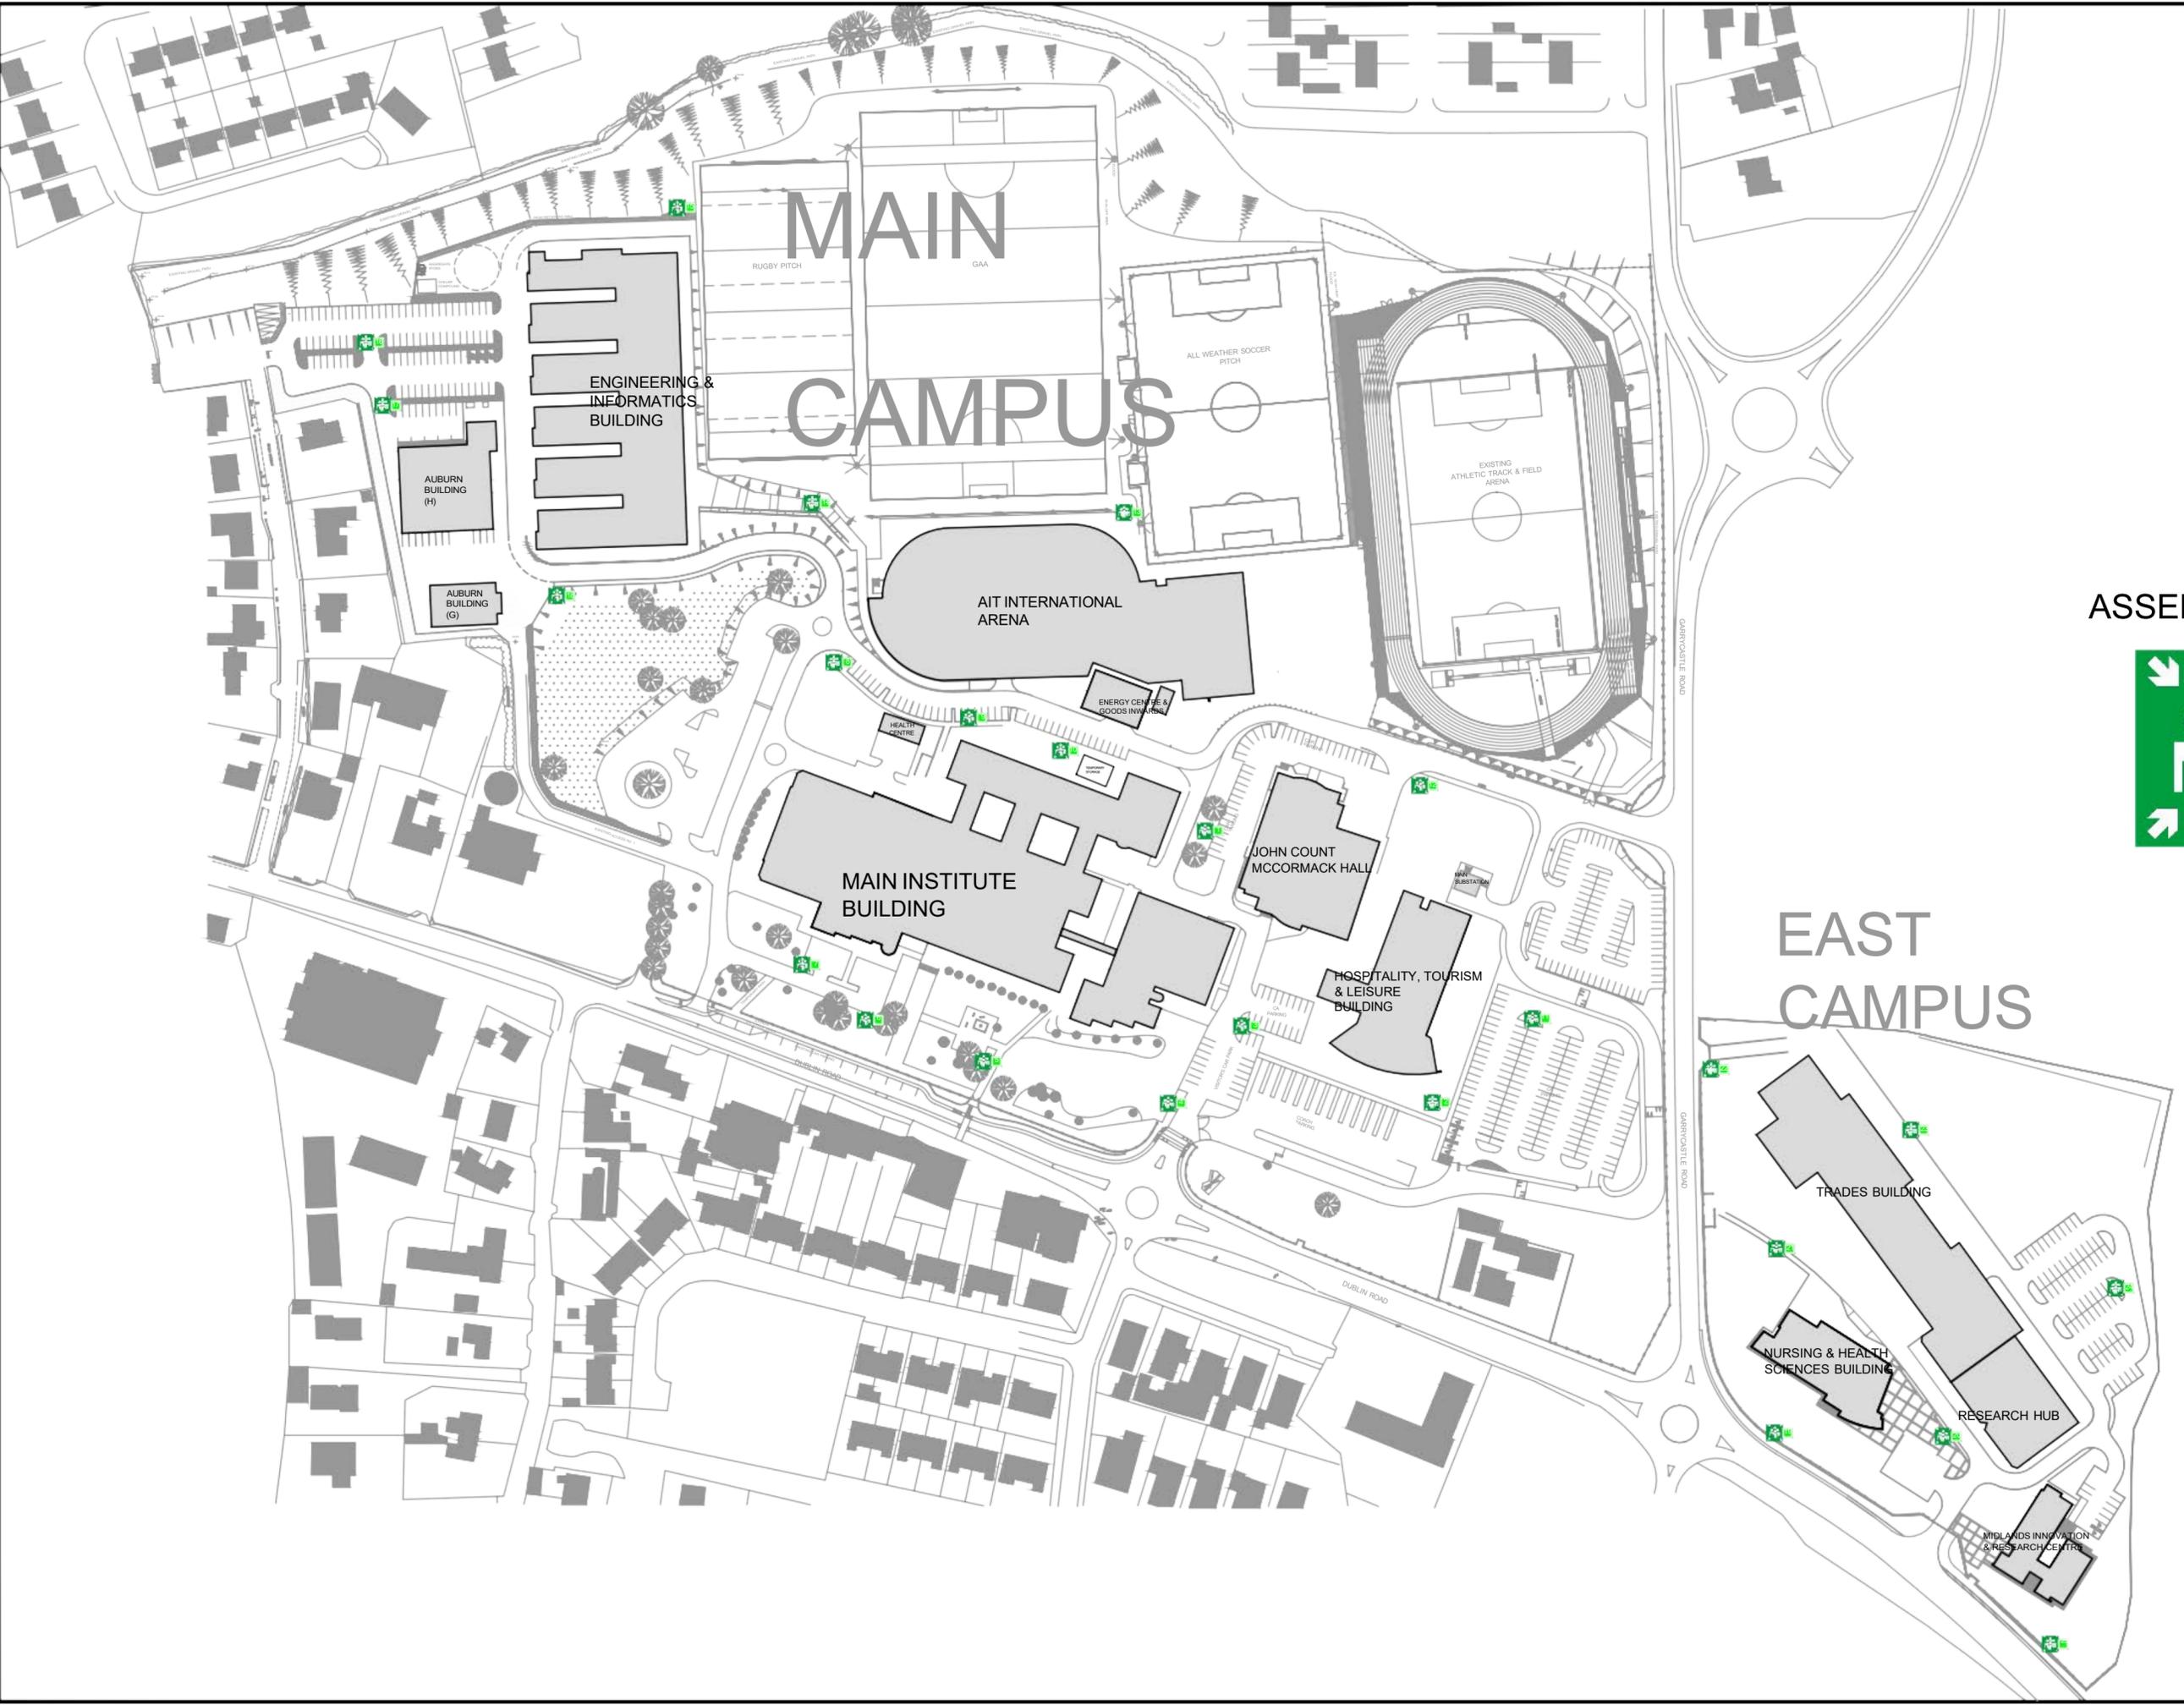

ATHLONE INSTITUTE OF TECHNOLOGY
ESTATES OFFICE
DUBLIN RD.
ATHLONE
CO. WESTMEATH
PHONE: +353 (0)90 648 3036

TITLE:	ATHLONE INSTITUTE OF TECHNOLOGY CAMPUSES FIRE ASSEMBLY POINTS
JOB NO.:	
DRAWING:	CAMPUS PLANS
DESIGNER:	NIS
DATE:	12/03/14
REV.:	B
DRAWN BY:	OC